


Autodesk® Revit® www.autodesk.com/revit	WORLD HISTORY MUSEUM	FLOOR PLAN	
		Project number	Project Number
		Date	A101
		Drawn by	TIFFANY SWEET
		Checked by	APRIL MOON
		Scale	1/16" = 1'-0"

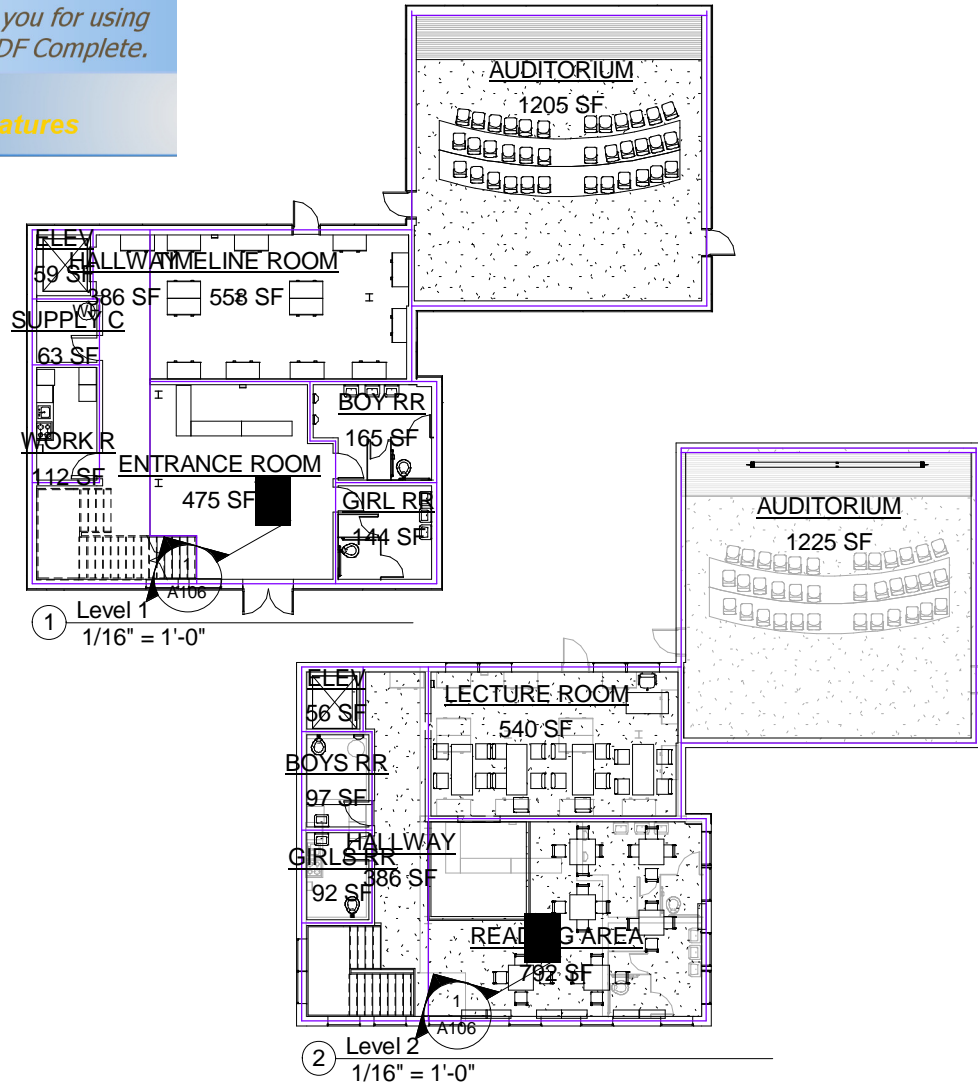

Autodesk® Revit® www.autodesk.com/revit	WORLD HISTORY MUSEUM	SCHEDULES	
		Project number	Project Number
		Date	A102
		Drawn by	
		Checked by	APRIL MOON
		Scale	1/16" = 1'-0"

Click Here to upgrade to Unlimited Pages and Expanded Features


	Count
	5
RPC Plant - Tropical: Crane Lily - 3'	1
RPC Plant - Tropical: Japanese Fern - 2.5'	1
RPC Plant - Tropical: Jungle Flame - 3'	2
RPC Shrub: Acacia 3' -6"	1
RPC Shrub: Burning Bush 4' -6"	12
RPC Shrub: Forsythia 8' -0"	4
RPC Shrub: Fountain Grass (2) 4' -6"	8
RPC Shrub: Hydrangea 3' -9"	15
RPC Shrub: Lupin 3' -10"	12
RPC Shrub: Oleander 5' -4"	5
RPC Shrub: Rhododendron 4' -0"	4
RPC Shrub: Thevetia 5' -6"	9
RPC Tree - Deciduous: American Beech - 20'	2
RPC Tree - Deciduous: Gray Birch - 10'	6
RPC Tree - Deciduous: Japanese Cherry - 15'	3
RPC Tree - Deciduous: Red Ash - 25'	2
RPC Tree - Deciduous: Red Maple - 30'	2
RPC Tree - Deciduous: Schumard Oak - 30'	1

Door Schedule	
Family and Type	Count
Door-Traffic-Eliason-(FRP-23)-Single: 36" x 84" - Half Window	3
Double-Glass 1: 72" x 84"	1
Single-Cold Room: 36" x 84"	2
Single-Flush: 36" x 84"	4

Area Schedule (Rentable)			
Name	Area	Perimeter	Level
AUDITORIUM			
BOY RR	165 SF	53' - 4"	Level 1
BOYS RR	97 SF	40' - 0"	Level 2
ELEV			
ENTRANCE ROOM	475 SF	91' - 4"	Level 1
GIRL RR	144 SF	46' - 8"	Level 1
GIRLS RR	92 SF	38' - 8"	Level 2
HALLWAY			
LECTURE ROOM	540 SF	96' - 0"	Level 2
READING AREA	792 SF	114' - 0"	Level 2
SUPPLY C	63 SF	29' - 8"	Level 1
TIMELINE ROOM	558 SF	98' - 0"	Level 1
WORK R	112 SF	42' - 0"	Level 1



Window Schedule			
Family and Type	Count	Head Height	Si T I e i g h t
Casement 3x3 with Trim: 36" x 48" 2	18		

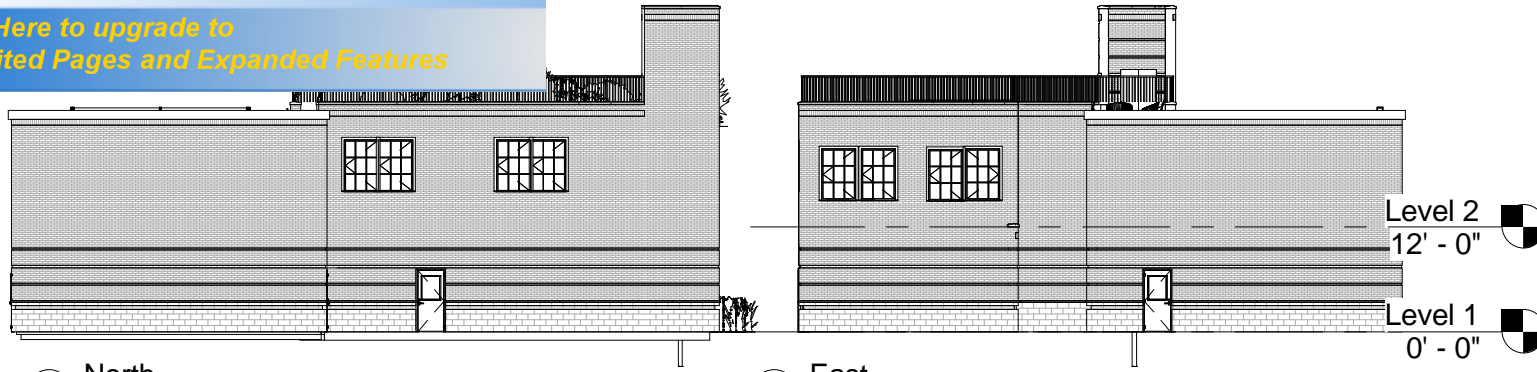
SCHEDULES	Project Number		A103	Scale
	Date			
	Drawn by		TIFFANY SWEET	
	Checked by		APRIL MOON	
WORLD HISTORY MUSEUM	Autodesk Revit®			



① North
1" = 20'-0"

② East
1" = 20'-0"

Level 2
12' - 0" 
Level 1
0' - 0" 

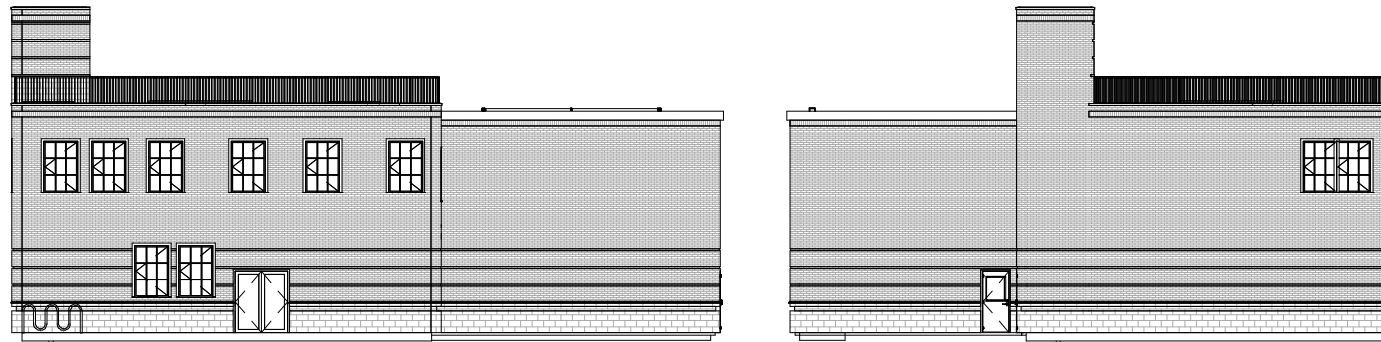

③ South
1" = 20'-0"

④ West
1" = 20'-0"

ELEVATIONS

Project number	Project Number	A104
Date		
Drawn by	TIFFANY SWEET	
Checked by	APRIL MOON	
		Scale 1" = 20'-0"

WORLD HISTORY MUSEUM

Autodesk® Revit®

www.autodesk.com/revit




① RENDERING 1
6" = 1'-0"



② RENDERING 2
12" = 1'-0"

Autodesk® Revit®	WORLD HISTORY MUSEUM	RENDERINGS	
		Project number	Project Number
www.autodesk.com/revit		Date	A105
		Drawn by	TIFFANY SWEET
		Checked by	APRIL MOON
		Scale	As indicated

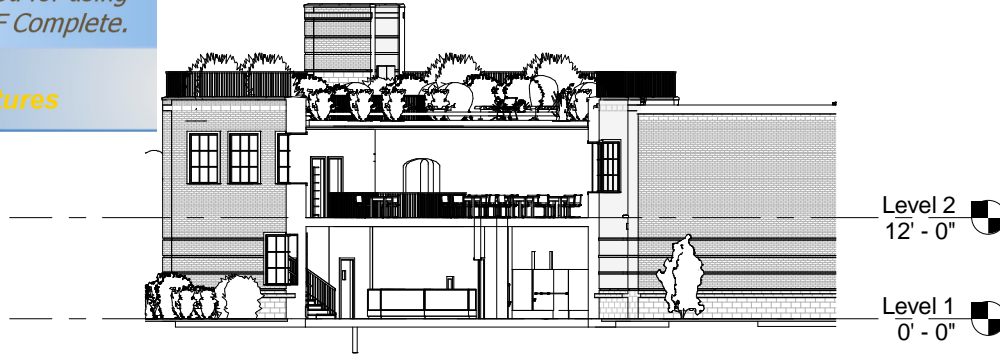


① Section 1
1/16" = 1'-0"



④ MUSEUM FRONT

Autodesk® Revit®	WORLD HISTORY MUSEUM	RENDERINGS	
		Project number	Project Number
www.autodesk.com/revit		Date	A106
		Drawn by	
		Checked by	APRIL MOON

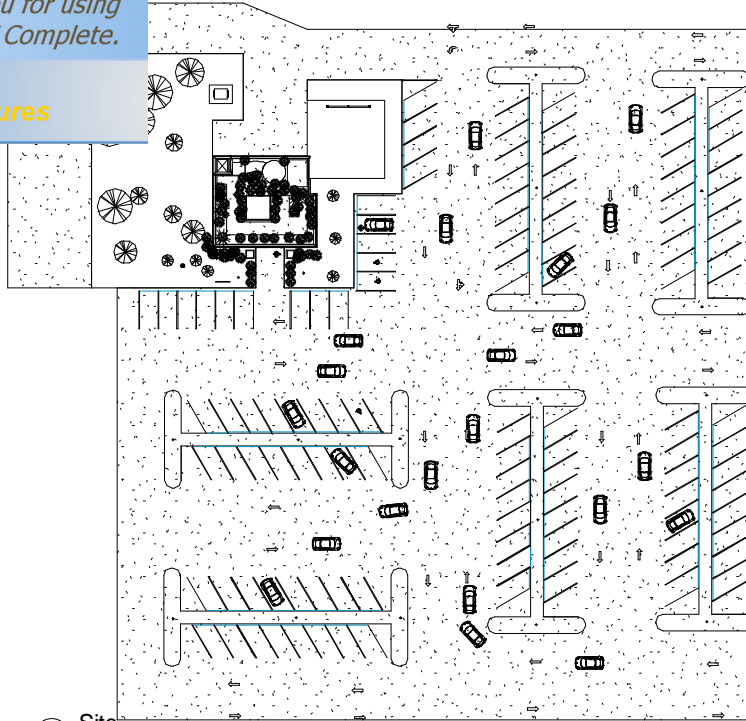

① Site
1/64" = 1'-0"



Autodesk® Revit®

www.autodesk.com/revit

WORLD
HISTORY
MUSEUM

SITE PLAN

Project number	Project Number
Date	
Drawn by	TIFFANY SWEET
Checked by	APRIL MOON

A107

Scale 1/64" = 1'-0"